


R-TRAC H.V.H.Z.
PRESSURE EQUALIZED
RAIN SCREEN SYSTEM
WITH CONTINUOUS INSULATION
TYPICAL DETAILS

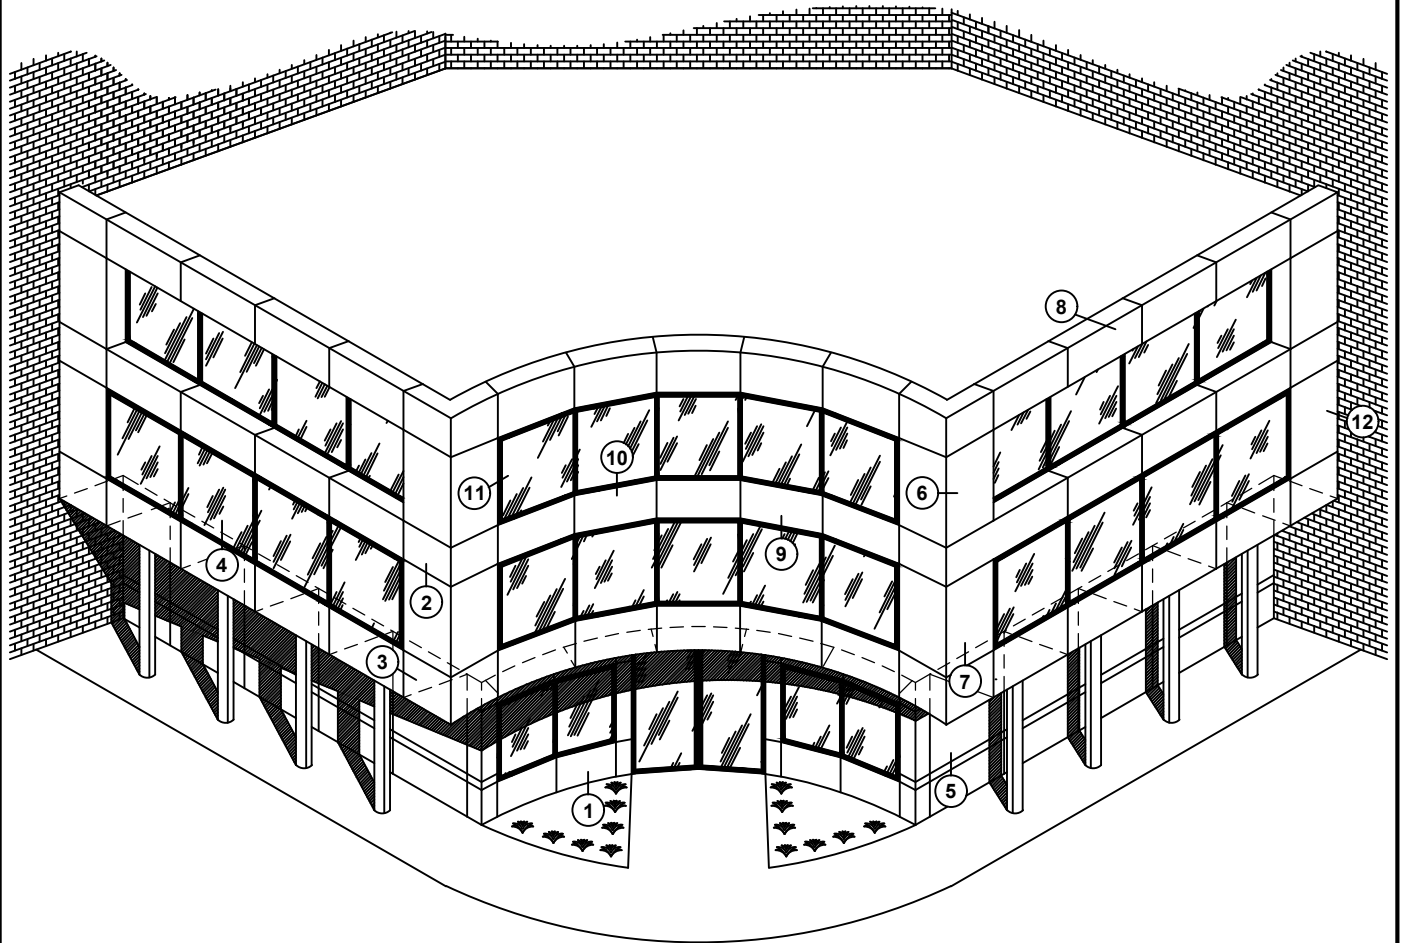

MANUFACTURED BY ALTECH PANEL SYSTEMS, INC AND AVAILABLE THROUGH VARIOUS DISTRIBUTORS
1 JOHNSON ST. SUITE 118 CARTERSVILLE, GA. 30120 PHONE 855-684-6187

ALTEHPANEL.COM

R-TRAC (H.V.H.Z.) ATTACHMENT SYSTEMS


1 JOHNSON ST. SUITE 118 CARTERSVILLE, GA. 30120 PHONE 855-684-6178

TABLE A

RMAX FOAM ANCHORING CHART			
DESIGN PRESSURE (PSF)	STUD GAUGE MINIMUM	FIELD WASHER ON CENTER	
		3" DIA ¹	2" DIA ²
25.0	18	16.00	16.00
30.0			
35.0			
40.0			
45.0			
50.0	16	12.00	N/A
55.0			
60.0			
65.0			
70.0			
75.0	8.00	N/A	N/A
80.0			
85.0			
90.0			
95.0			
100.0	8.00	N/A	N/A
105.0			
110.0			
115.0			
120.0			

NOTES:

- 3" RMAX PLASTIC WASHER WITH #10X3" GRIP DECK SCREW FOR 2" RMAX FOAM AND #10X4" GRIP DECK SCREW FOR 3" RMAX FOAM.
- 2" PLASTIC GRIP CBW2 WASHER WITH #10X4" GRIP DECK SCREW WHEN USING 3" RMAX OR #10X3" GRIP DECK SCREW WHEN USING 2" RMAX.
- RMAX FOAM PERIMETER TO BE ANCHORED WITH 2" PLASTIC GRIP CBW2 WASHER WITH #10X4" GRIP DECK SCREW WHEN USING 3" RMAX OR #10X3" GRIP DECK SCREW WHEN USING 2" RMAX.


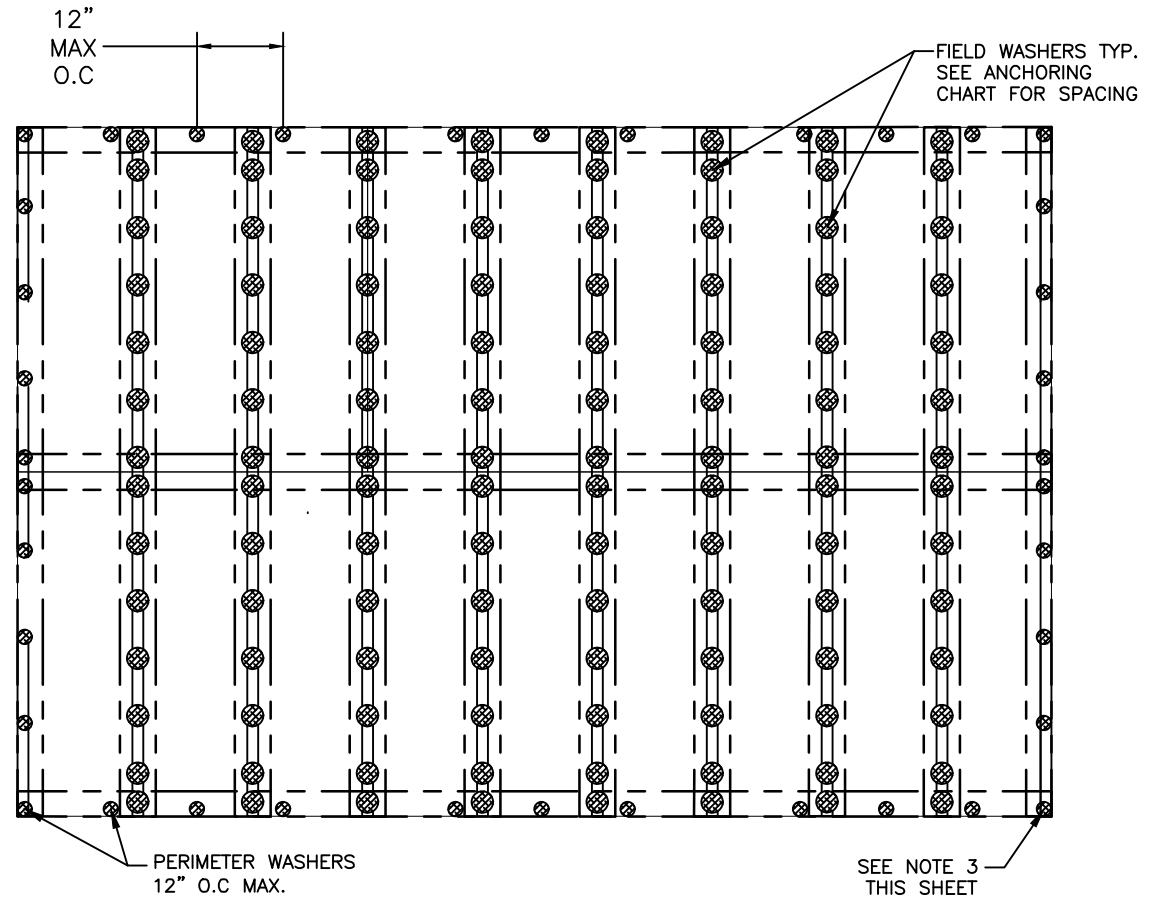


RMAX ECOMAXci PANEL INSTALLATION

ACCU-TRAC® IS A PATENTED WALL PANEL ATTACHMENT SYSTEM AND MAY NOT BE REPRODUCED OR DUPLICATED WITHOUT PRIOR WRITTEN APPROVAL. (US PATENT # 7,716,891 B2)

R-TRAC (H.V.H.Z.) ATTACHMENT SYSTEMS

1 JOHNSON ST. SUITE 118 CARTERSVILLE, GA. 30120 PHONE 855-684-6178

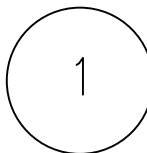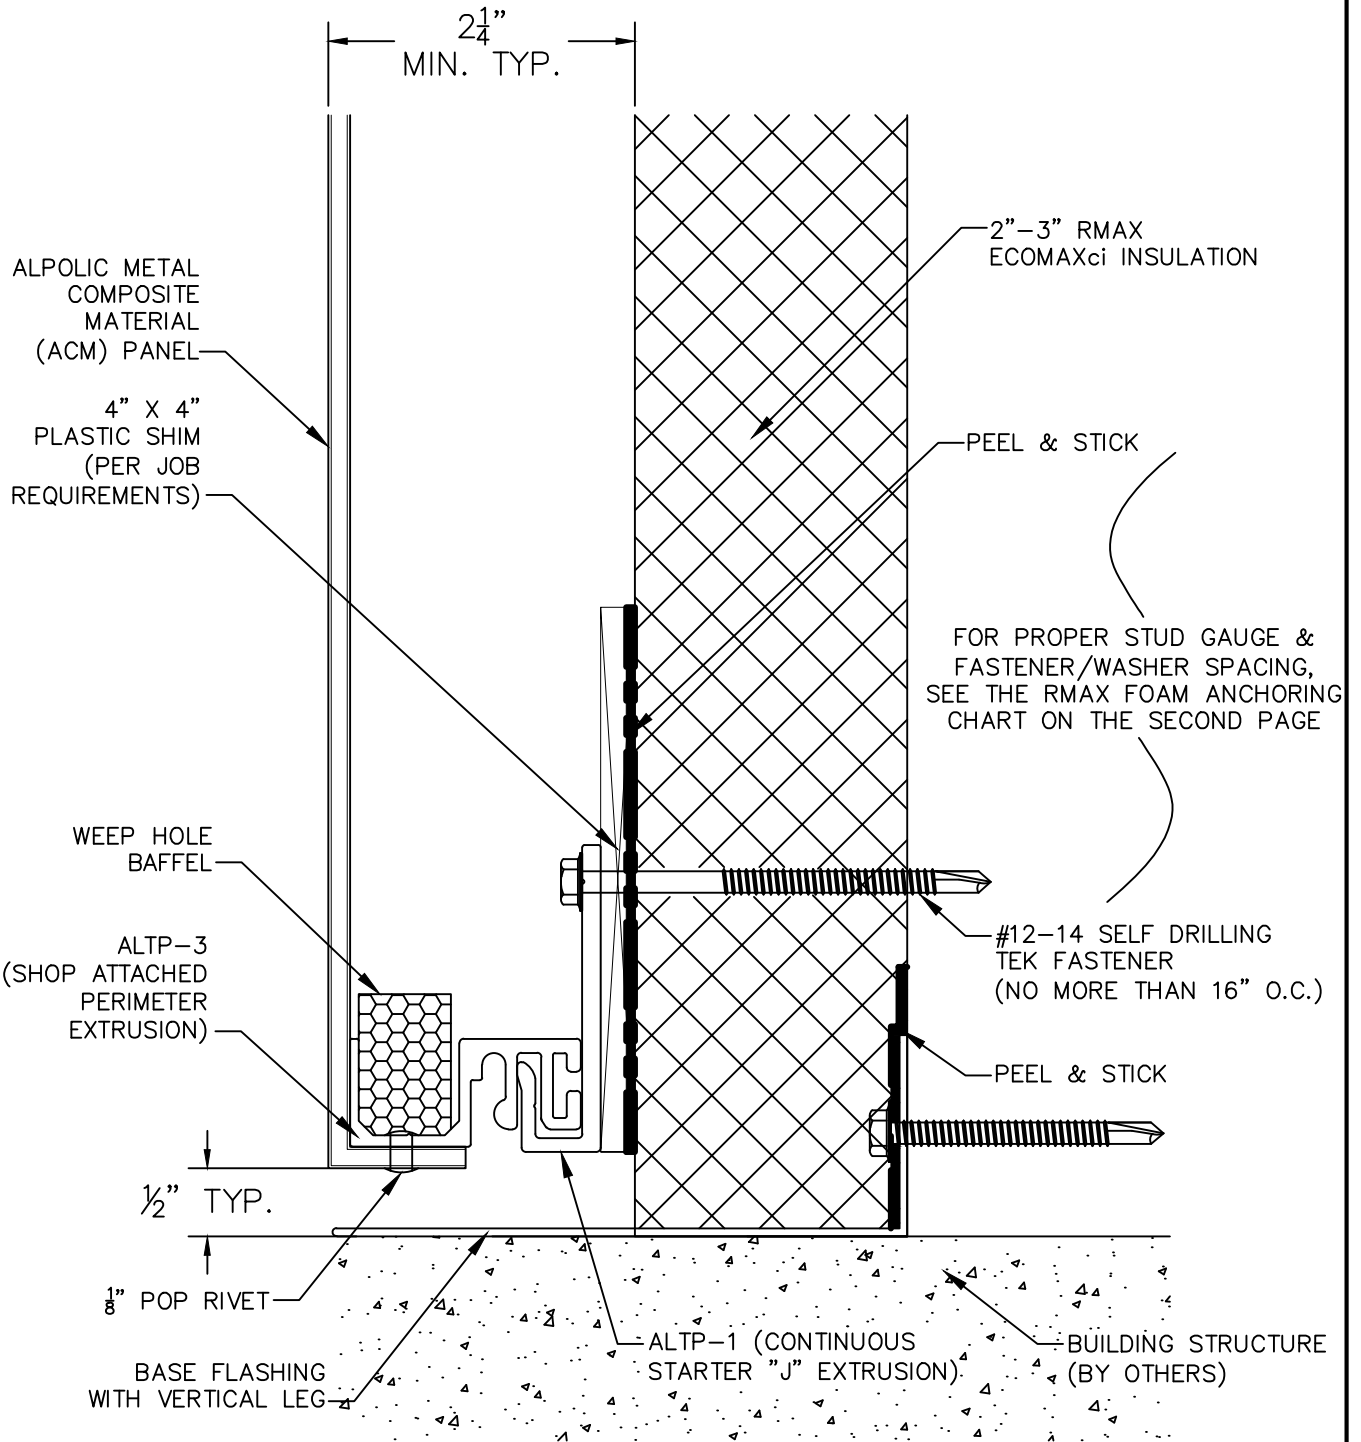


1 SILL TERMINATION

SCALE: NONE

ACCU-TRAC® IS A PATENTED WALL PANEL ATTACHMENT SYSTEM AND MAY NOT BE REPRODUCED OR DUPLICATED WITHOUT PRIOR WRITTEN APPROVAL. (US PATENT # 7,716,891 B2)

R-TRAC (H.V.H.Z.) ATTACHMENT SYSTEMS

1 JOHNSON ST. SUITE 118 CARTERSVILLE, GA. 30120 PHONE 855-684-6187

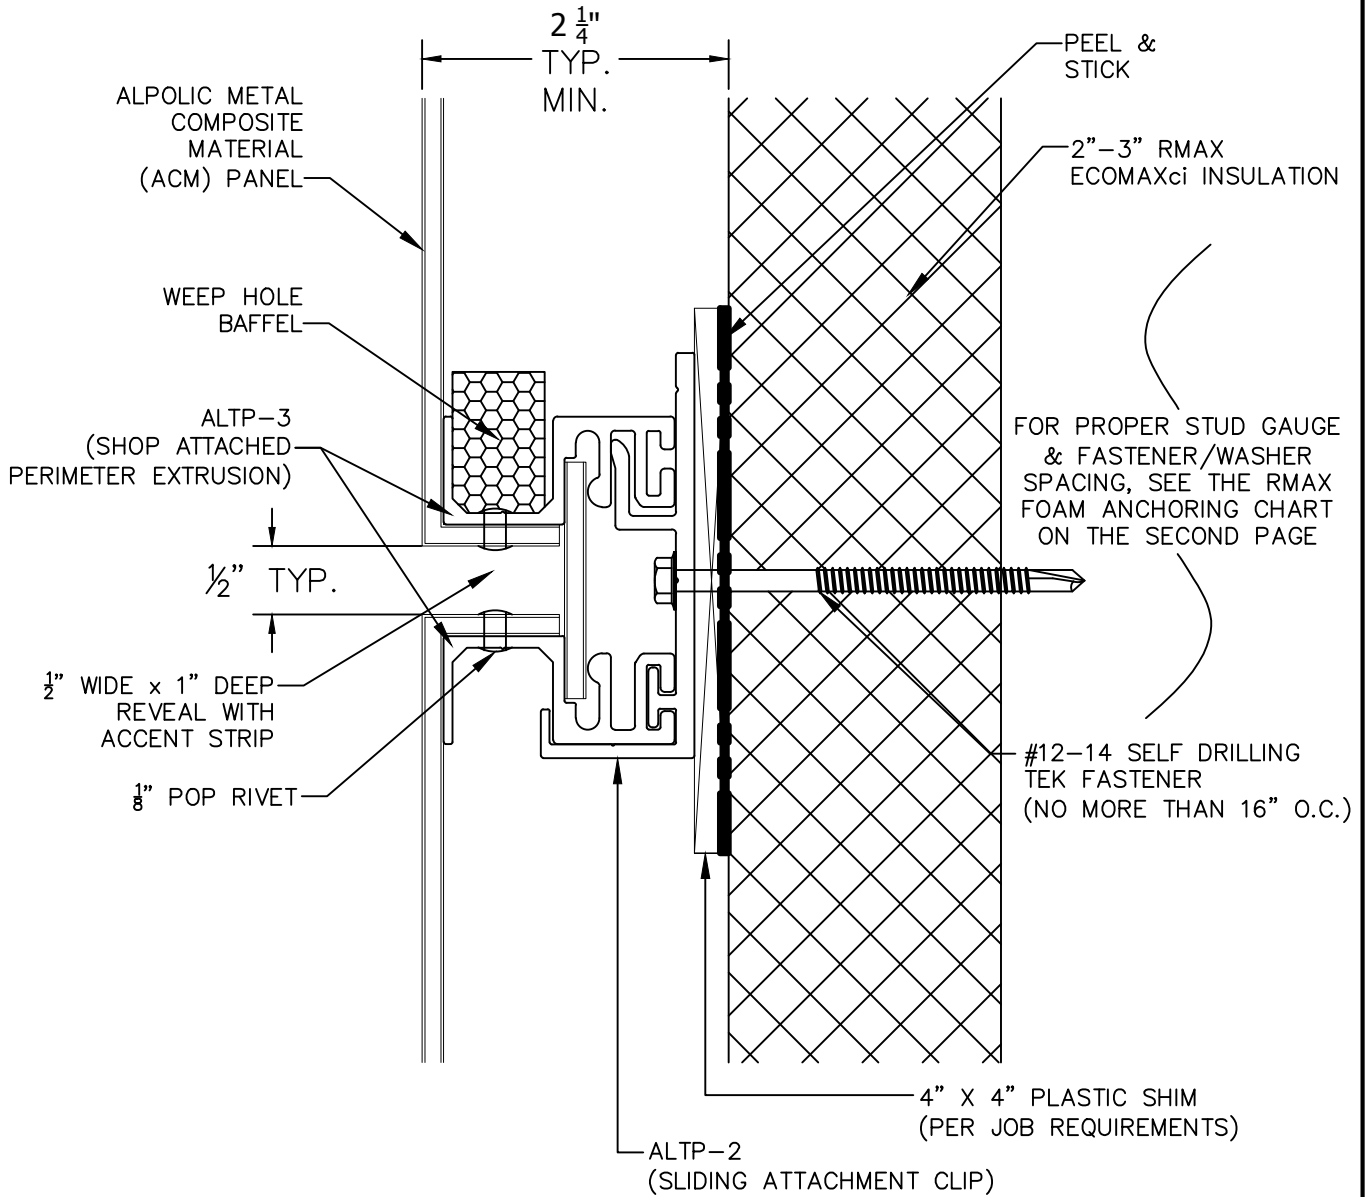


2 TYP. HORIZONTAL JT.
SCALE: NONE

ACCU-TRAC® IS A PATENTED WALL PANEL ATTACHMENT SYSTEM AND MAY NOT BE REPRODUCED OR DUPLICATED WITHOUT PRIOR WRITTEN APPROVAL. (US PATENT # 7,716,891 B2)

R-TRAC (H.V.H.Z.) ATTACHMENT SYSTEMS

1 JOHNSON ST. SUITE 118 CARTERSVILLE, GA. 30120 PHONE 855-684-6187

FOR PROPER STUD GAUGE &
FASTENER/WASHER SPACING,
SEE THE RMAX FOAM ANCHORING
CHART ON THE SECOND PAGE

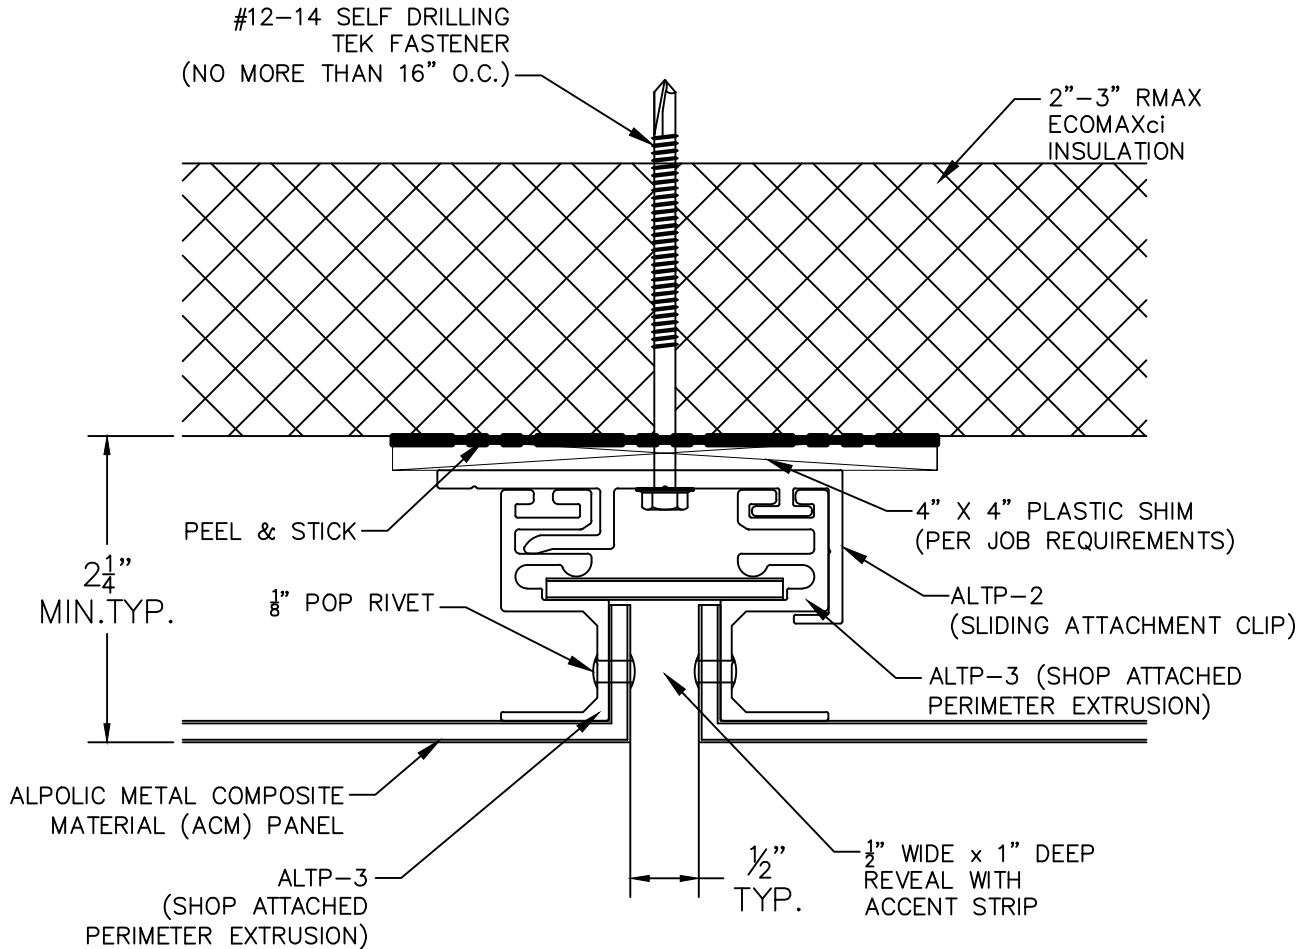


3 TYP. VERTICAL JT.
SCALE: NONE

ACCU-TRAC® IS A PATENTED WALL PANEL ATTACHMENT SYSTEM AND MAY NOT BE REPRODUCED
OR DUPLICATED WITHOUT PRIOR WRITTEN APPROVAL. (US PATENT # 7,716,891 B2)

R-TRAC (H.V.H.Z.) ATTACHMENT SYSTEMS

1 JOHNSON ST. SUITE 118 CARTERSVILLE, GA. 30120 PHONE 855-684-6187

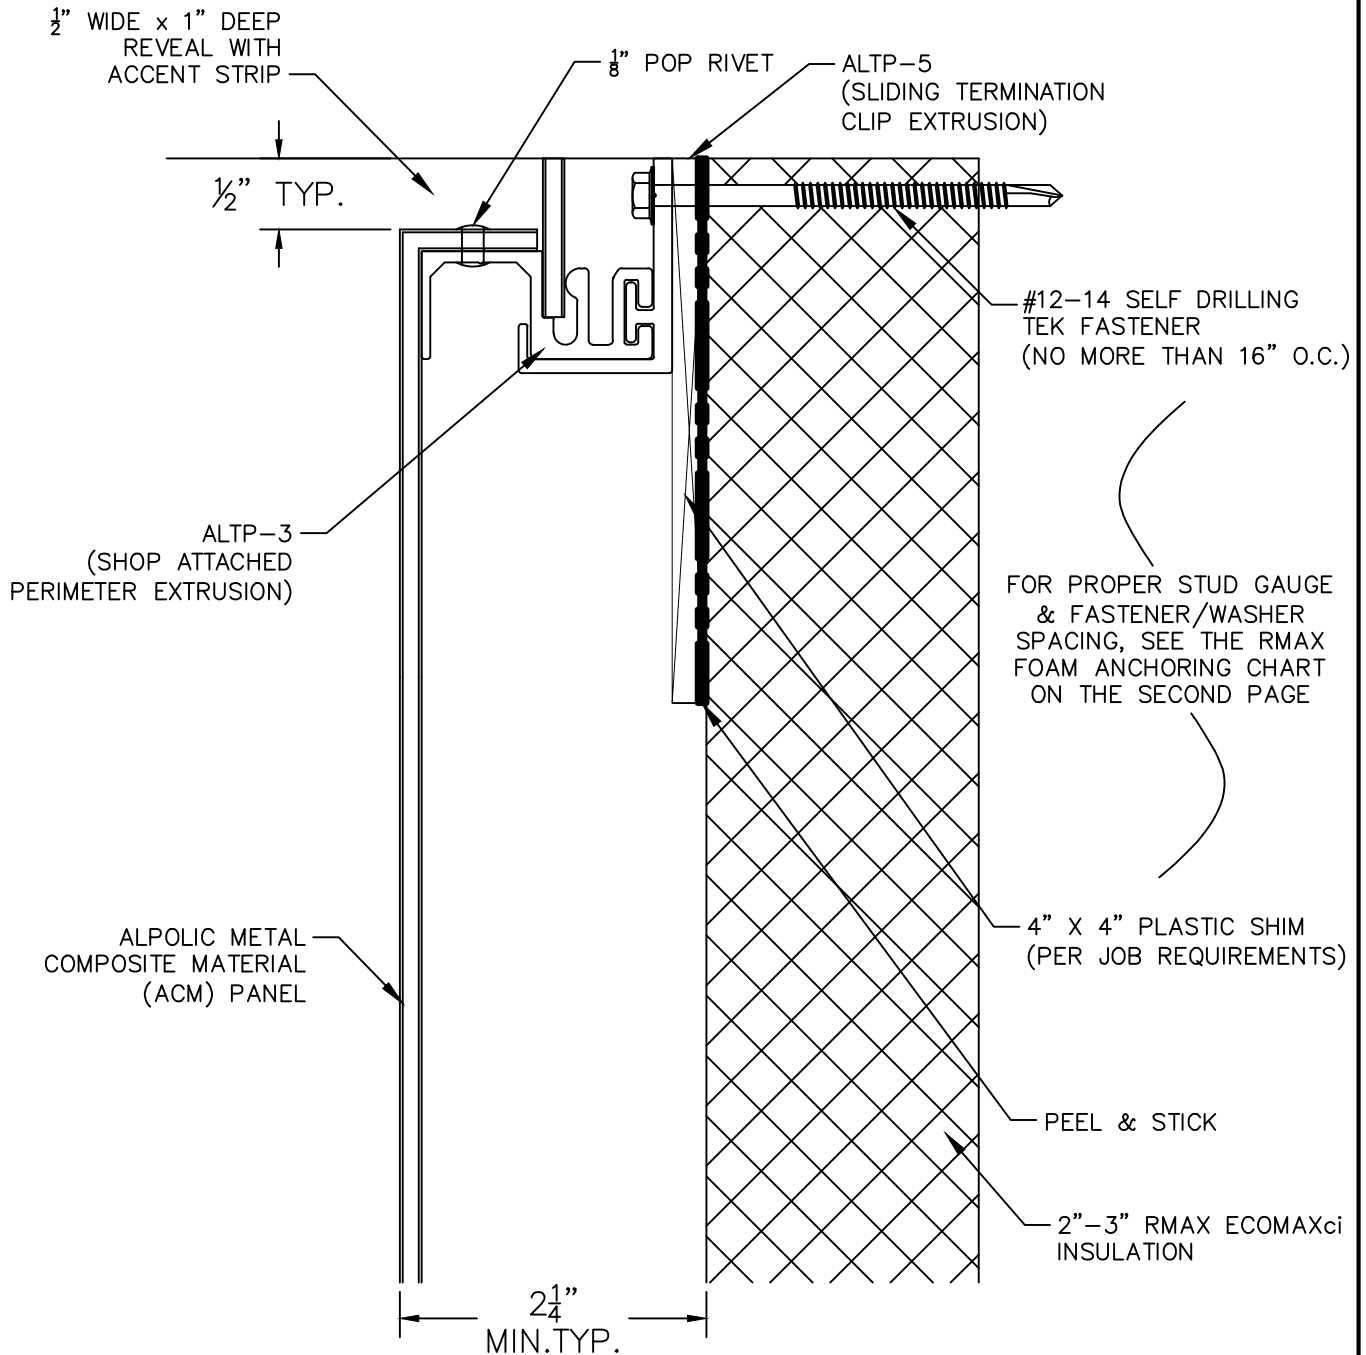

4


HEAD TERMINATION

SCALE: NONE

ACCU-TRAC® IS A PATENTED WALL PANEL ATTACHMENT SYSTEM AND MAY NOT BE REPRODUCED OR DUPLICATED WITHOUT PRIOR WRITTEN APPROVAL. (US PATENT # 7,716,891 B2)

R-TRAC (H.V.H.Z.) ATTACHMENT SYSTEMS


1 JOHNSON ST. SUITE 118 CARTERSVILLE, GA. 30120 PHONE 855-684-6187

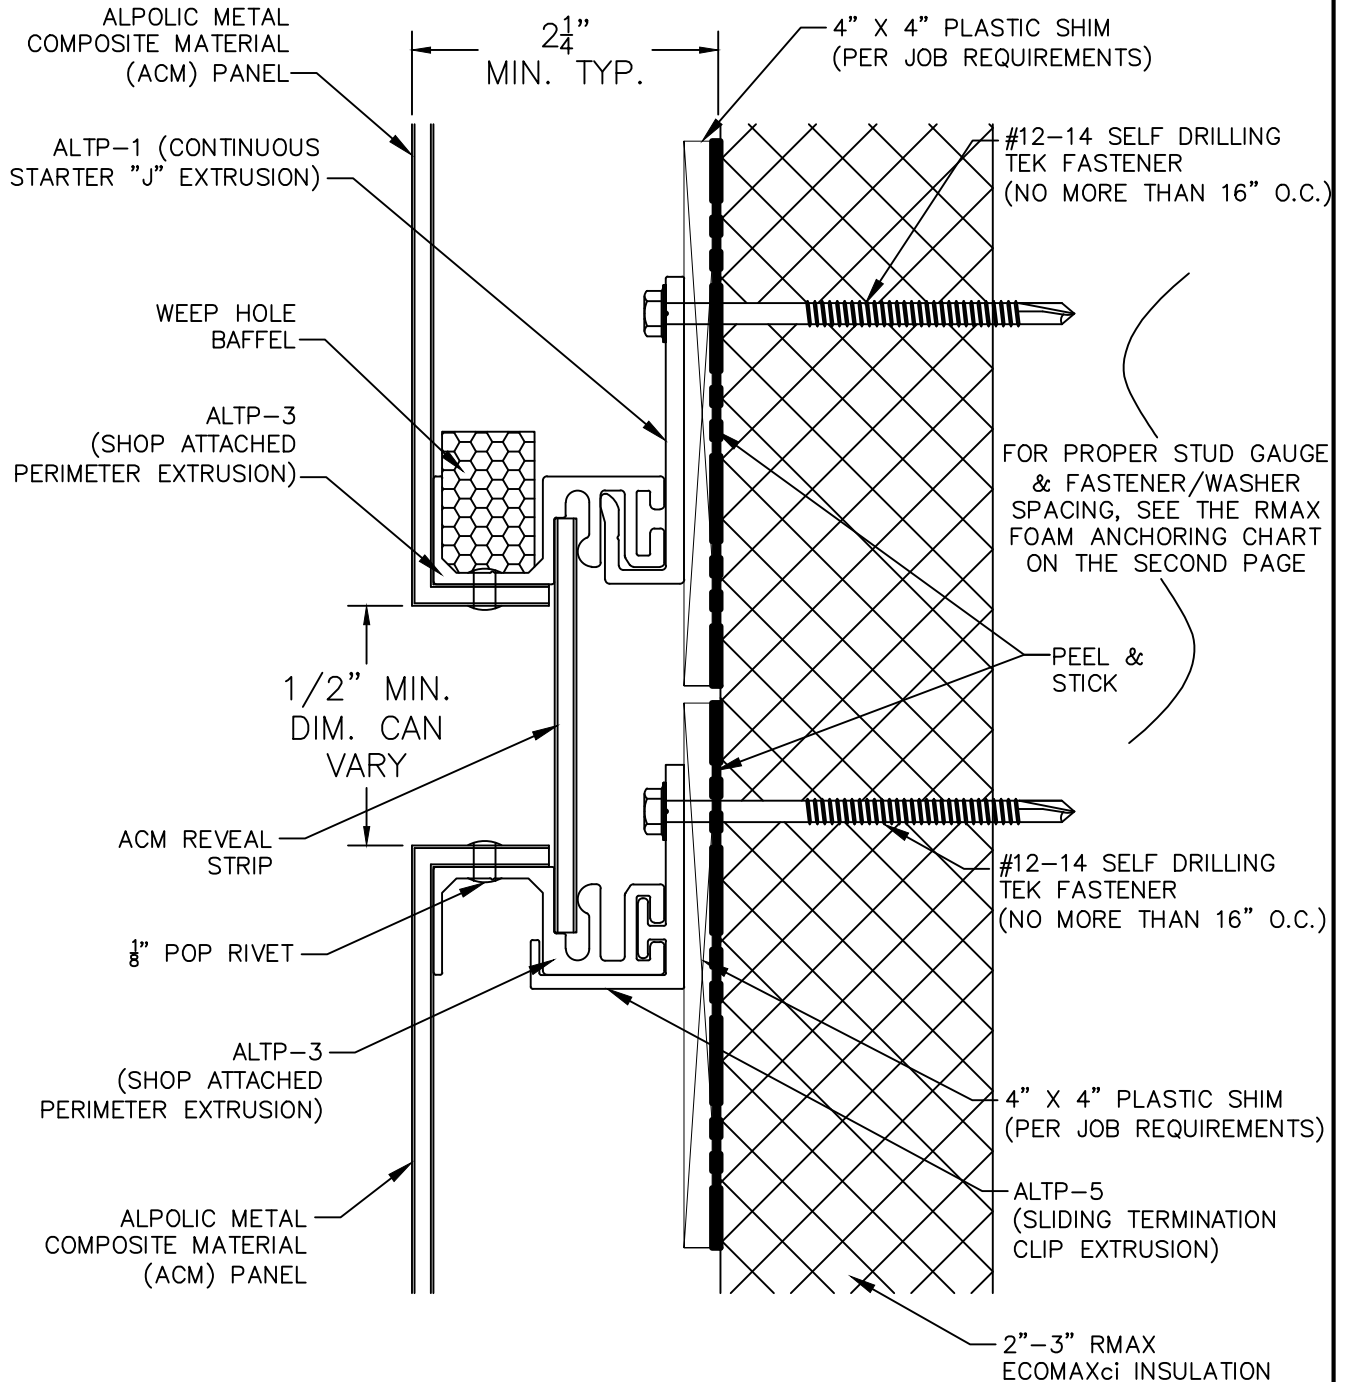

5 TYP. CUSTOM WIDTH REVEAL JT.
SCALE: NONE

R-TRAC (H.V.H.Z.) ATTACHMENT SYSTEMS

1 JOHNSON ST. SUITE 118 CARTERSVILLE, GA. 30120 PHONE 855-684-6187

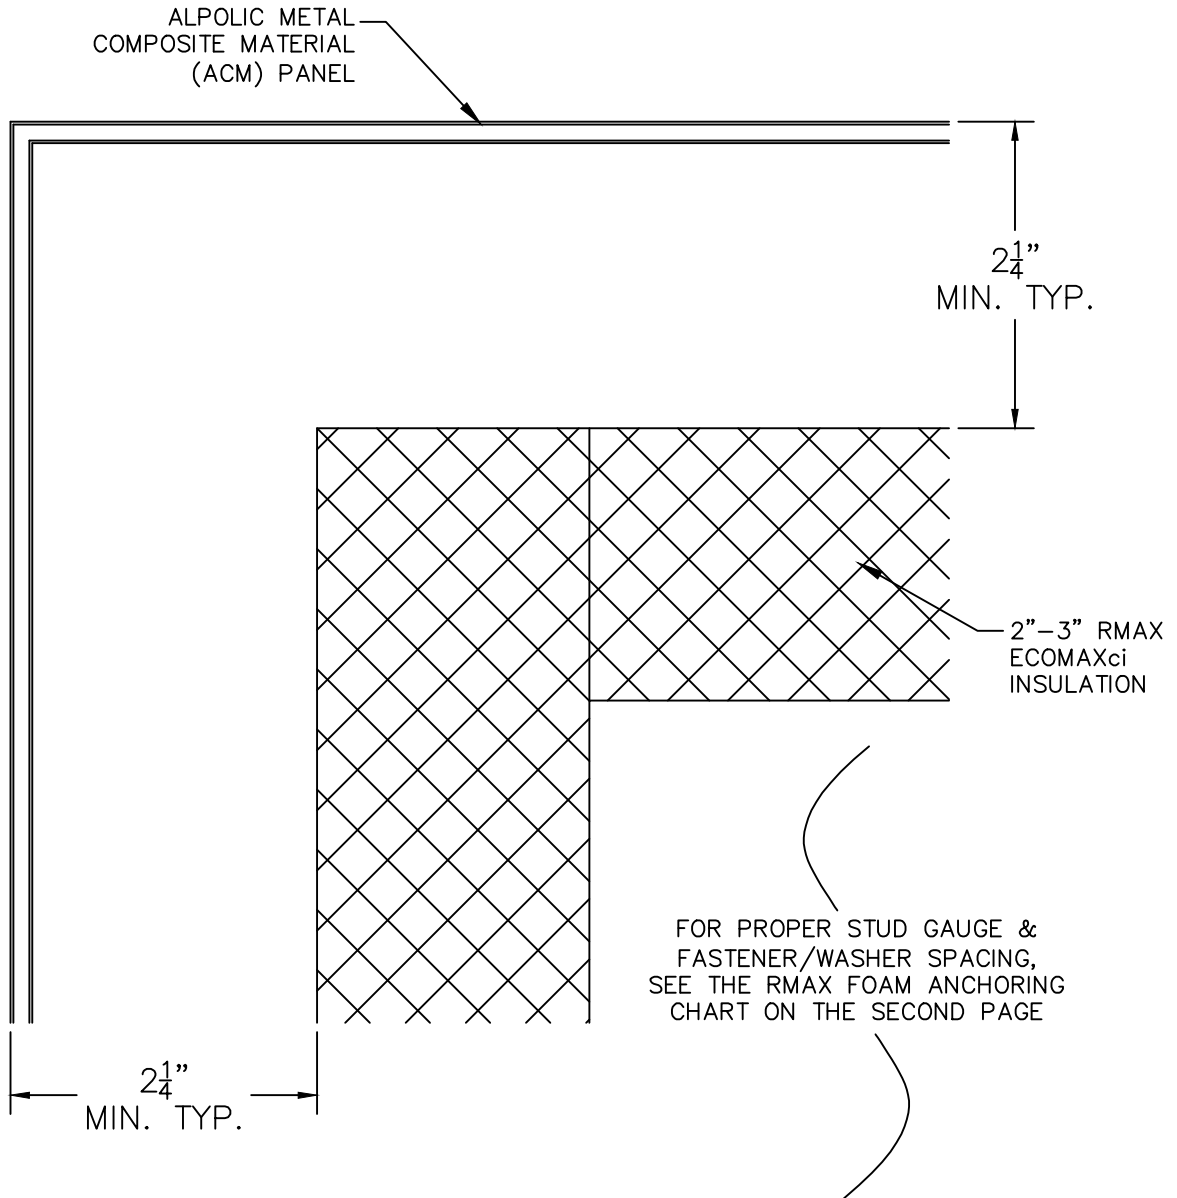


6 OUTSIDE CORNER
SCALE: NONE

ACCU-TRAC® IS A PATENTED WALL PANEL ATTACHMENT SYSTEM AND MAY NOT BE REPRODUCED OR DUPLICATED WITHOUT PRIOR WRITTEN APPROVAL. (US PATENT # 7,716,891 B2)

R-TRAC (H.V.H.Z.) ATTACHMENT SYSTEMS

1 JOHNSON ST. SUITE 118 CARTERSVILLE, GA. 30120 PHONE 855-684-6187

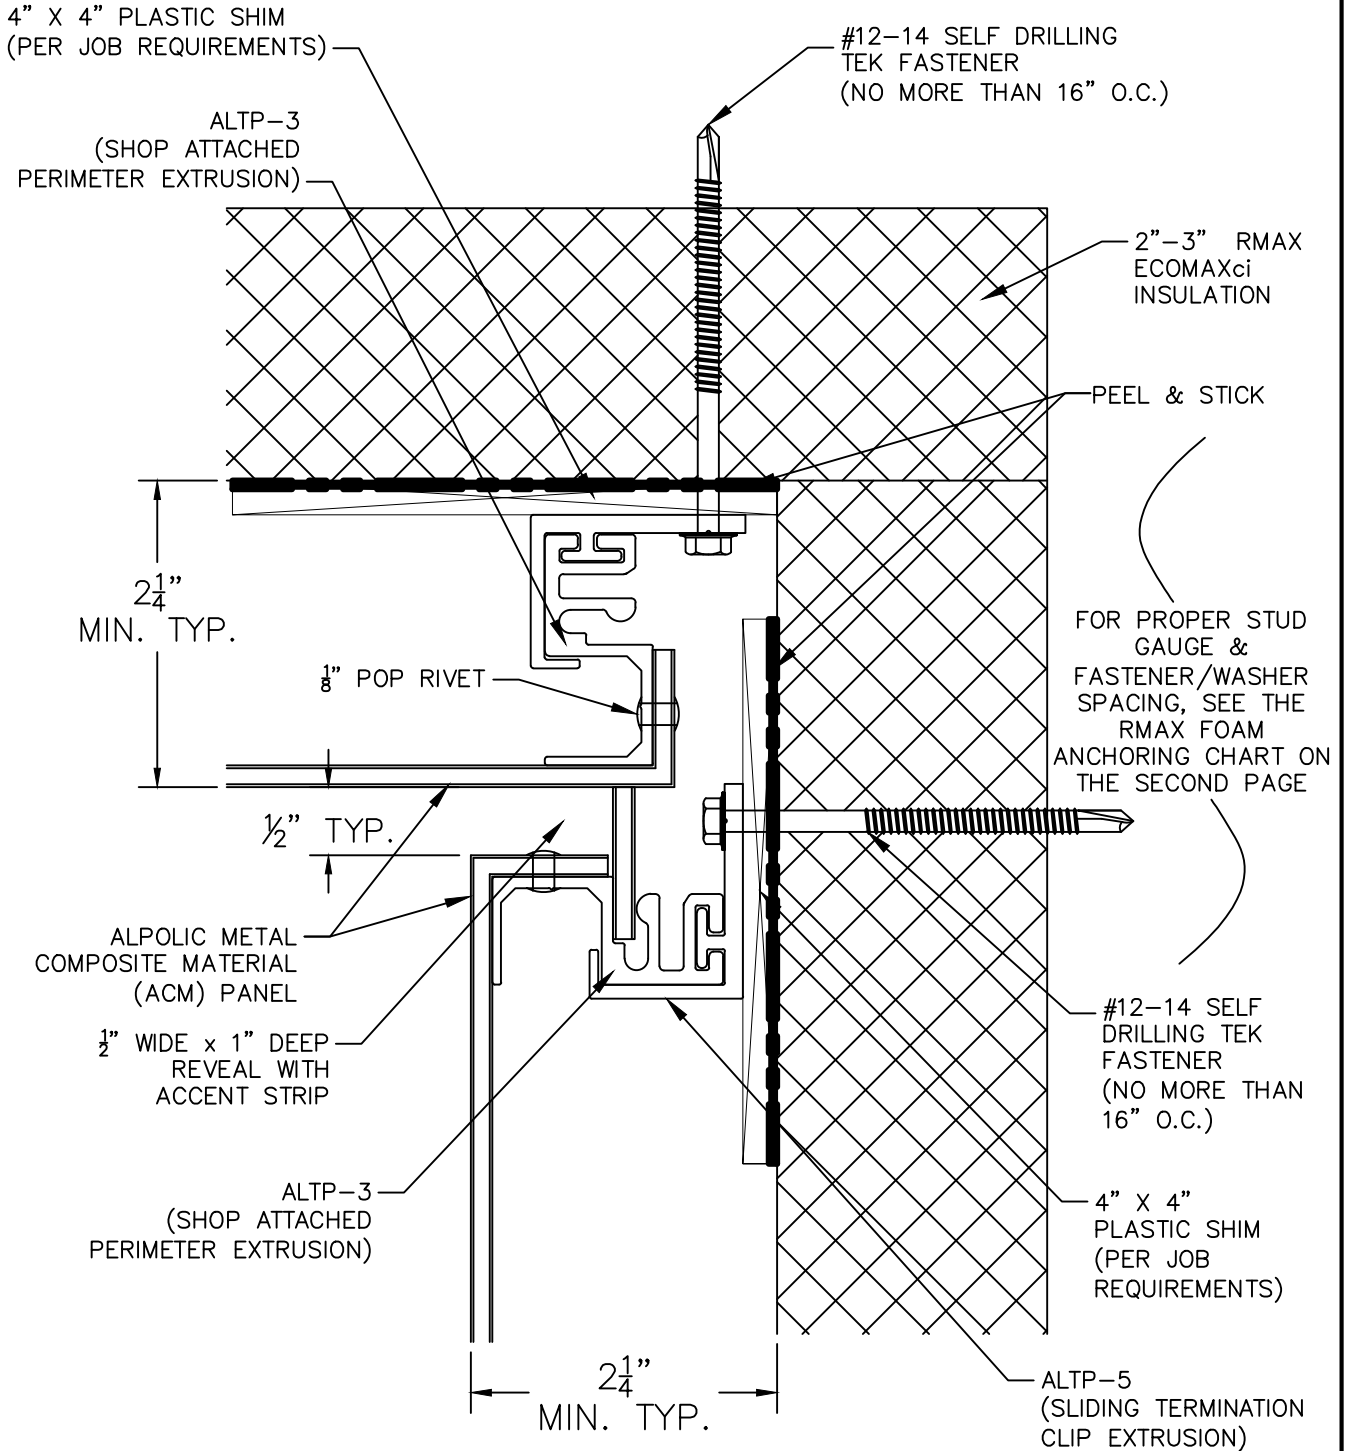


7 SOFFIT CONDITION
SCALE: NONE

ACCU-TRAC® IS A PATENTED WALL PANEL ATTACHMENT SYSTEM AND MAY NOT BE REPRODUCED OR DUPLICATED WITHOUT PRIOR WRITTEN APPROVAL. (US PATENT # 7,716,891 B2)

R-TRAC (H.V.H.Z.) ATTACHMENT SYSTEMS

1 JOHNSON ST. SUITE 118 CARTERSVILLE, GA. 30120 PHONE 855-684-6187

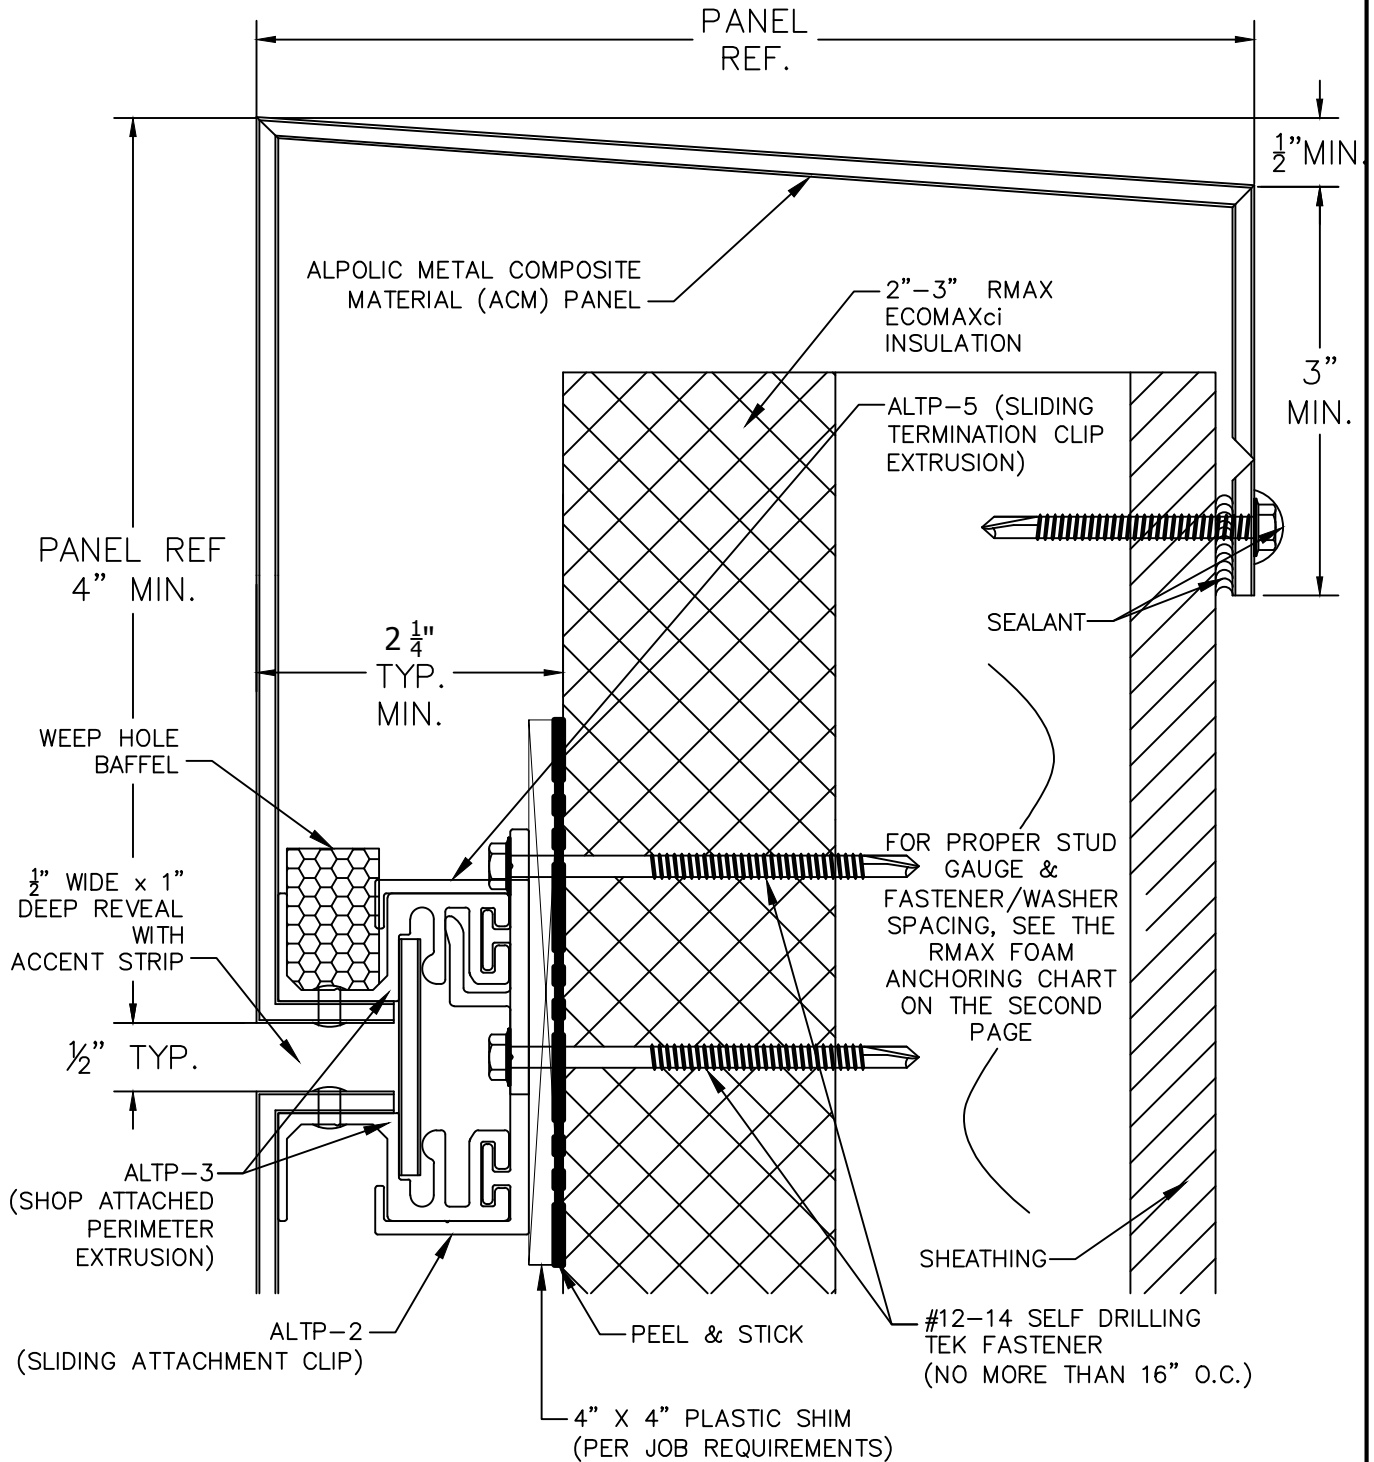


8

PARAPET CONDITION
SCALE: NONE

ACCU-TRAC® IS A PATENTED WALL PANEL ATTACHMENT SYSTEM AND MAY NOT BE REPRODUCED OR DUPLICATED WITHOUT PRIOR WRITTEN APPROVAL. (US PATENT # 7,716,891 B2)

R-TRAC (H.V.H.Z.) ATTACHMENT SYSTEMS

1 JOHNSON ST. SUITE 118 CARTERSVILLE, GA. 30120 PHONE 855-684-6187

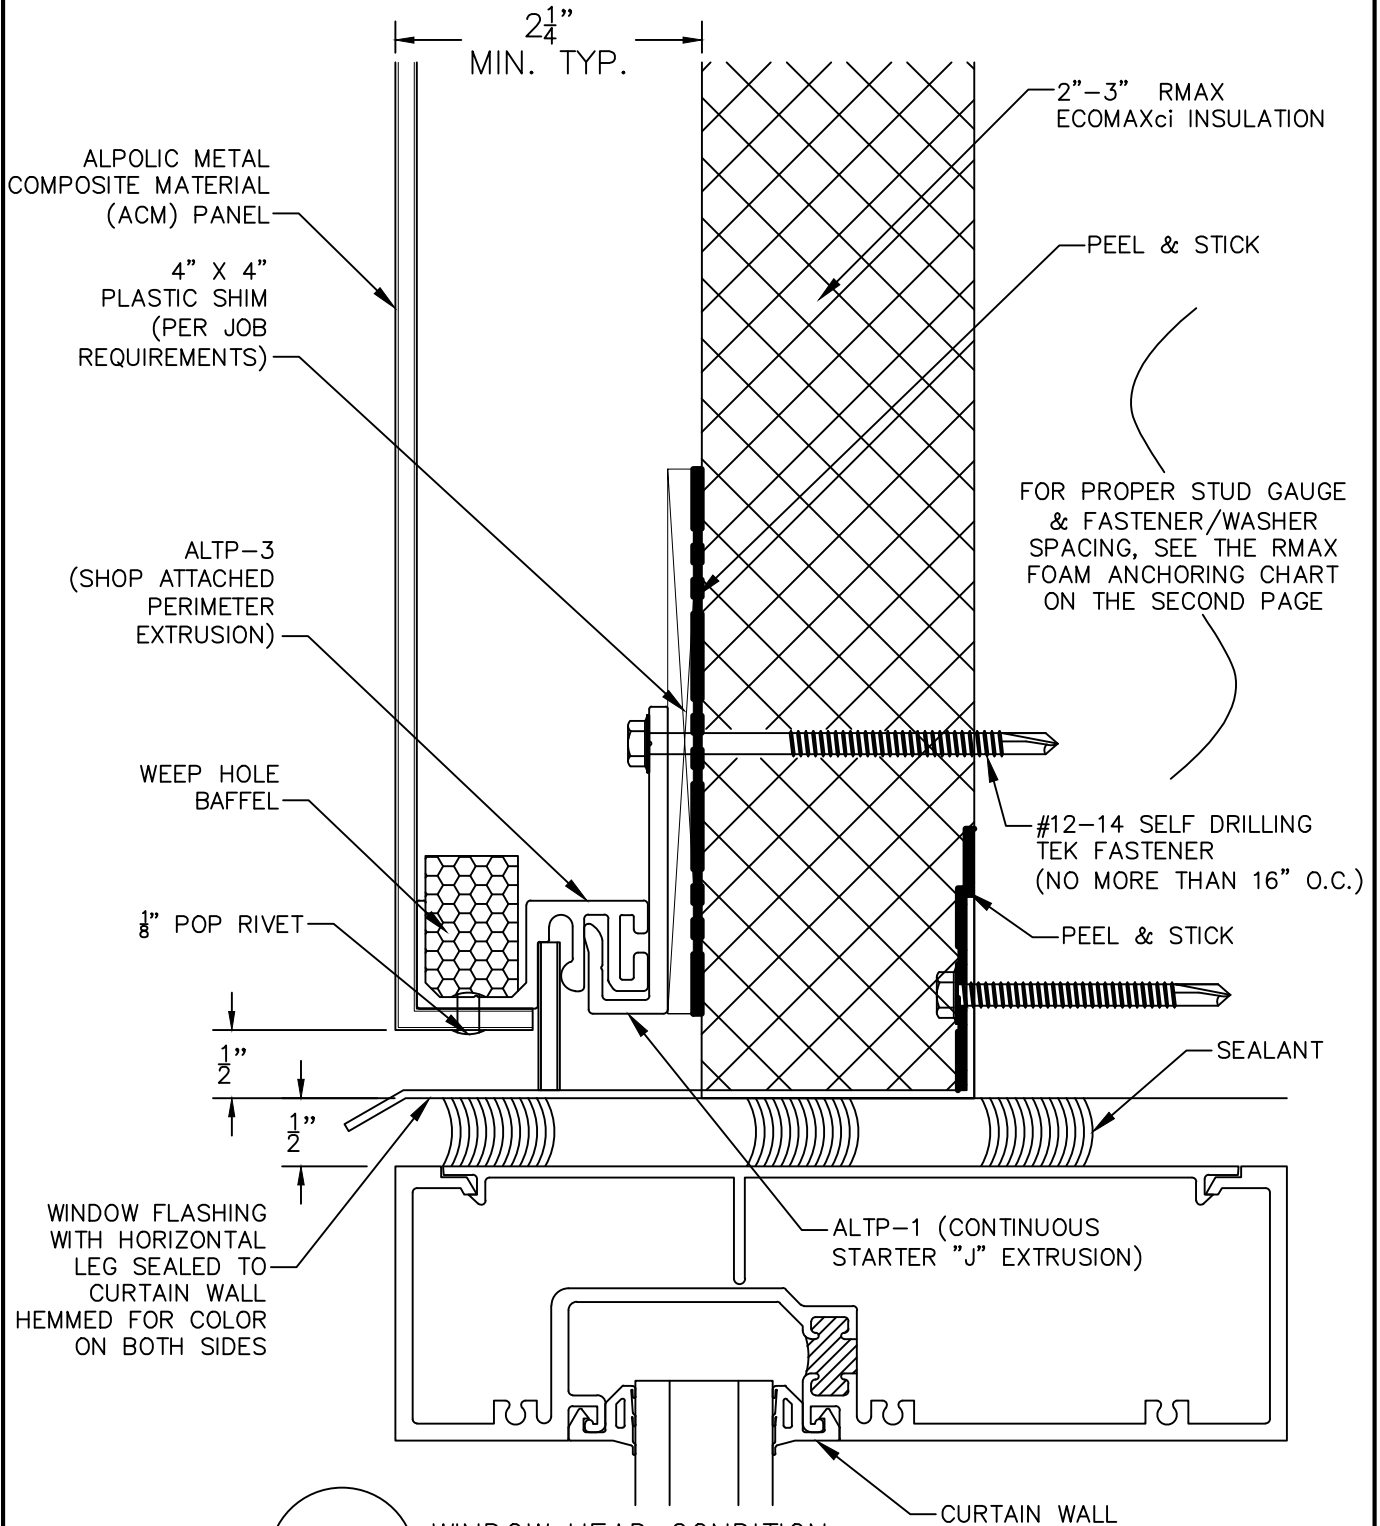

9


WINDOW HEAD CONDITION

SCALE: NONE

ACCU-TRAC® IS A PATENTED WALL PANEL ATTACHMENT SYSTEM AND MAY NOT BE REPRODUCED OR DUPLICATED WITHOUT PRIOR WRITTEN APPROVAL. (US PATENT # 7,716,891 B2)

R-TRAC (H.V.H.Z.) ATTACHMENT SYSTEMS

1 JOHNSON ST. SUITE 118 CARTERSVILLE, GA. 30120 PHONE 855-684-6187

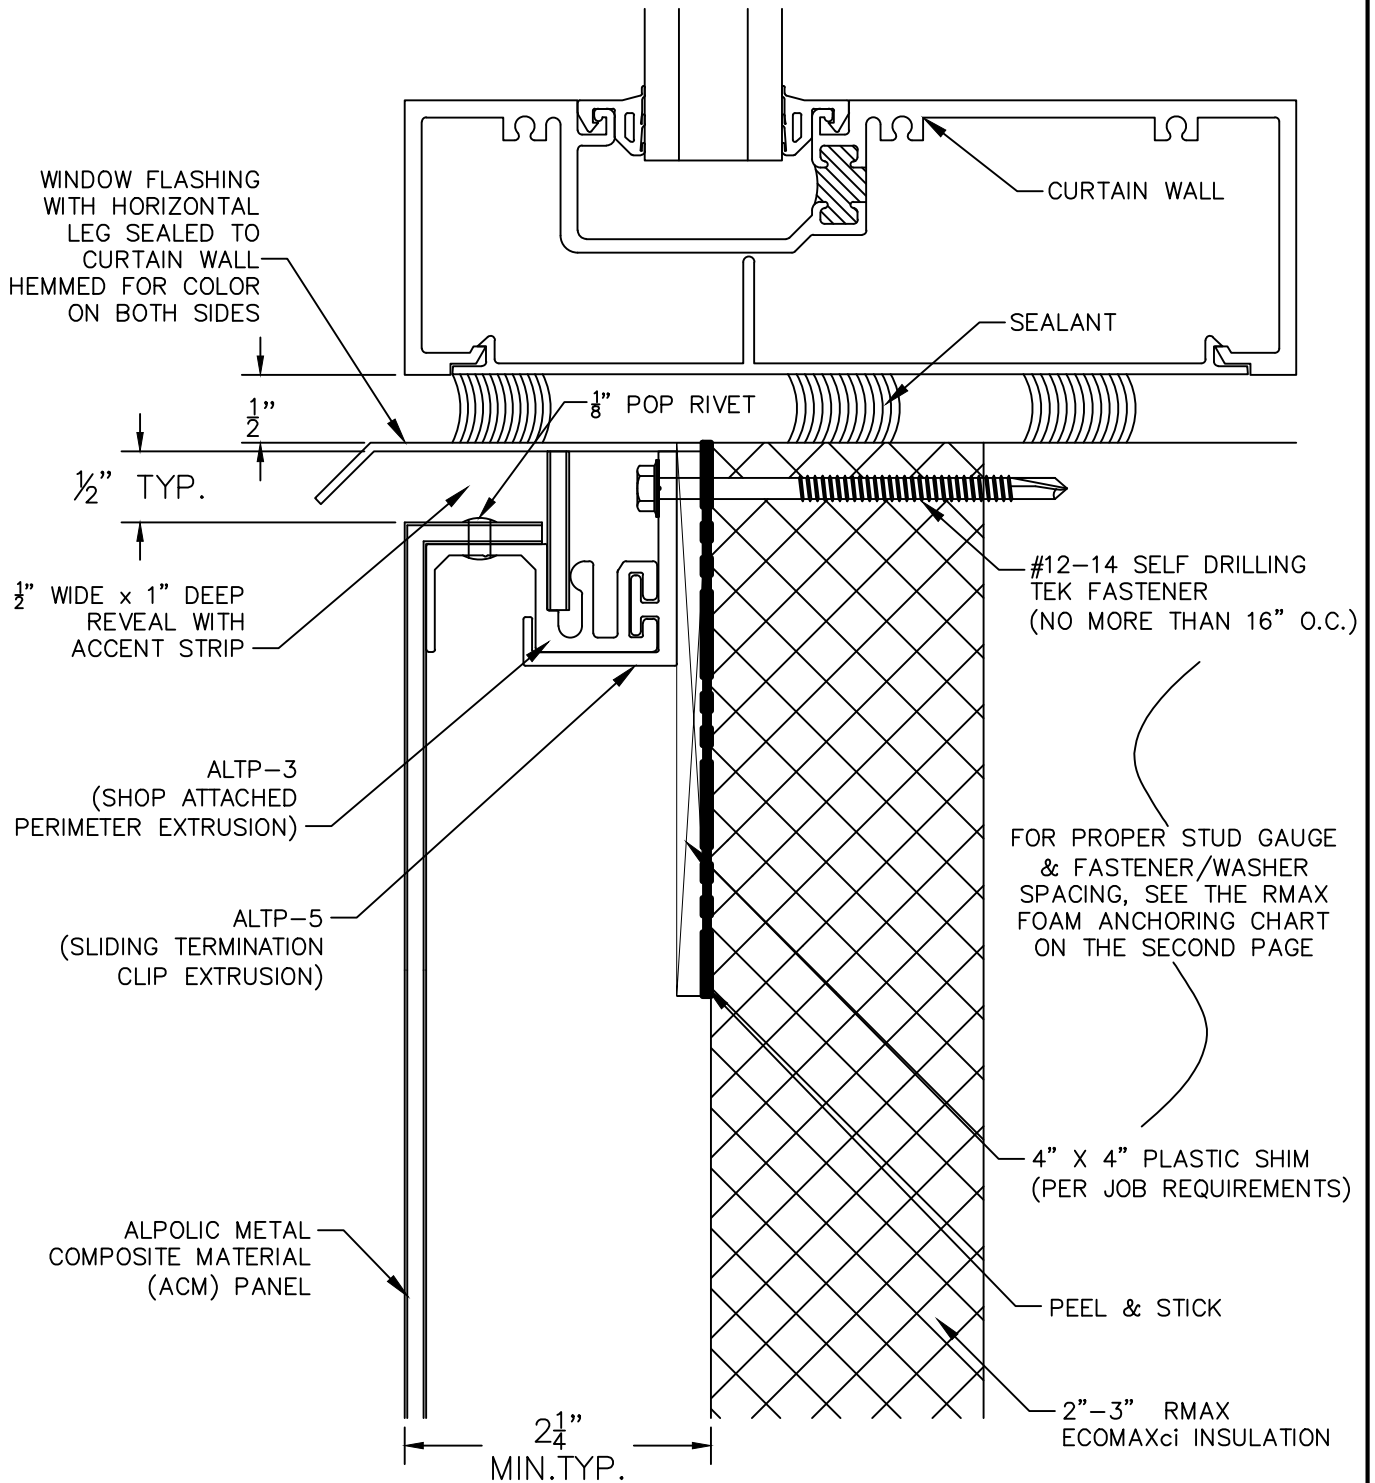

10

WINDOW SILL CONDITION


SCALE: NONE

ACCU-TRAC® IS A PATENTED WALL PANEL ATTACHMENT SYSTEM AND MAY NOT BE REPRODUCED OR DUPLICATED WITHOUT PRIOR WRITTEN APPROVAL. (US PATENT # 7,716,891 B2)

R-TRAC (H.V.H.Z.) ATTACHMENT SYSTEMS

1 JOHNSON ST. SUITE 118 CARTERSVILLE, GA. 30120 PHONE 855-684-6187

FOR PROPER STUD GAUGE & FASTENER/WASHER SPACING, SEE THE RMAX FOAM ANCHORING CHART ON THE SECOND PAGE

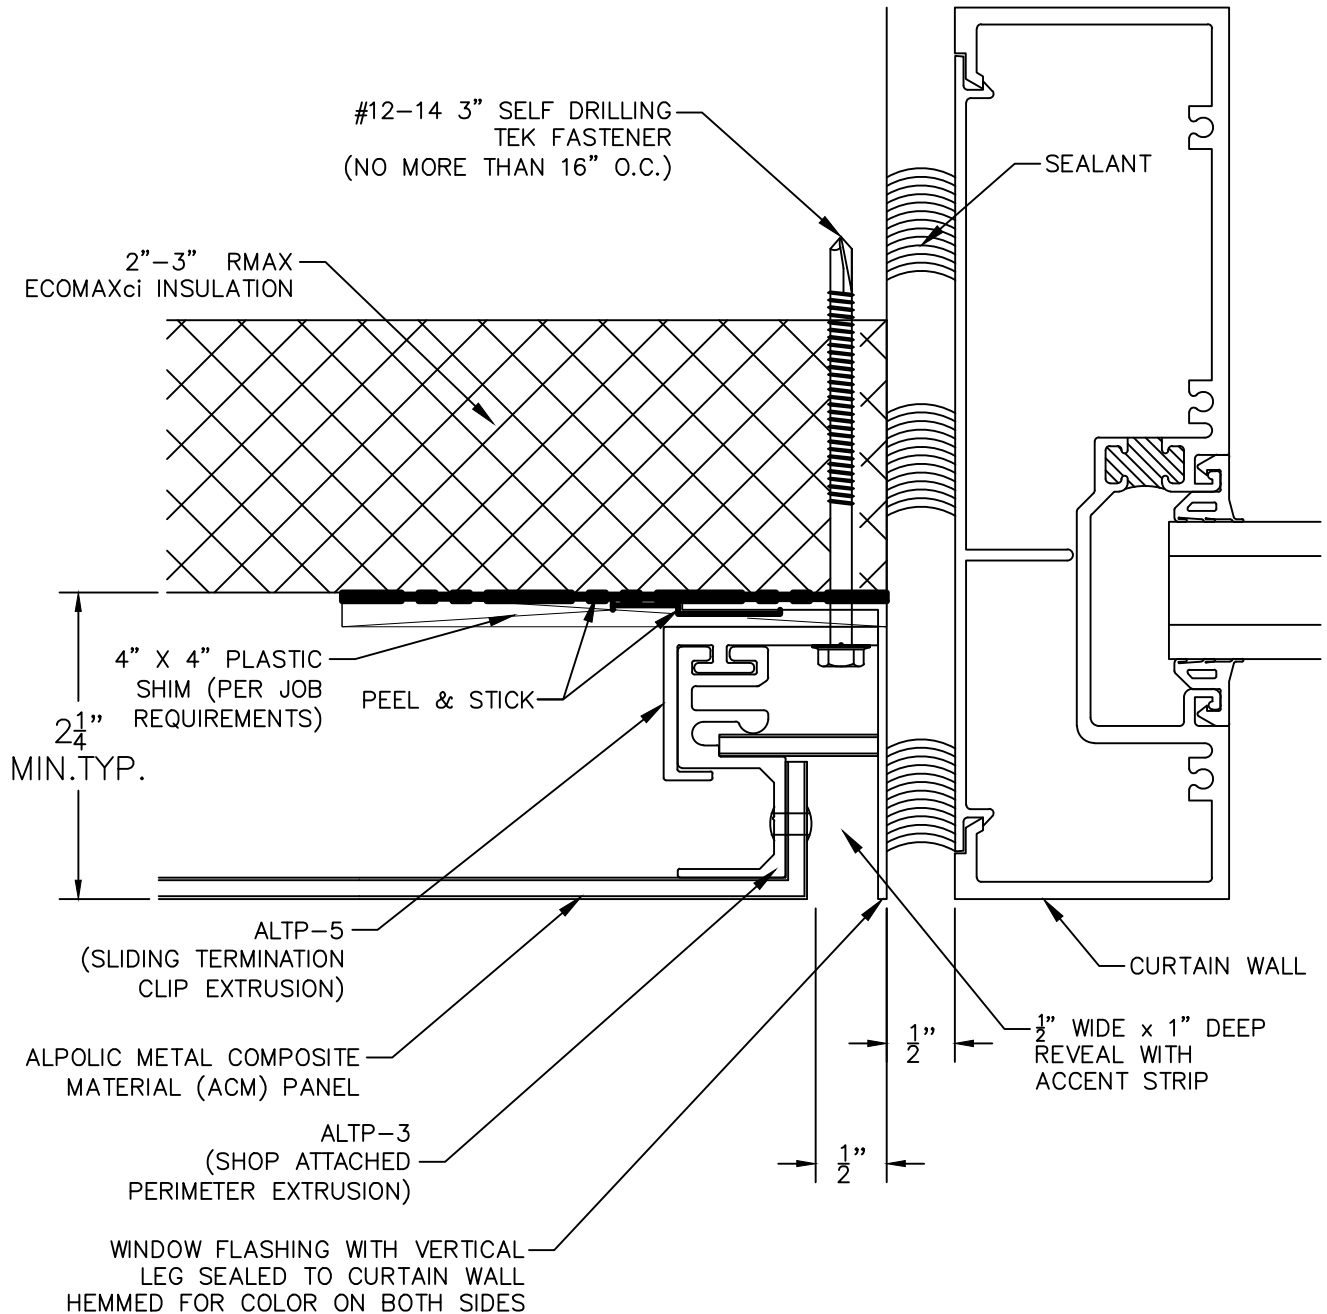

11

WINDOW JAMB CONDITION


SCALE: NONE

ACCU-TRAC® IS A PATENTED WALL PANEL ATTACHMENT SYSTEM AND MAY NOT BE REPRODUCED OR DUPLICATED WITHOUT PRIOR WRITTEN APPROVAL. (US PATENT # 7,716,891 B2)

R-TRAC (H.V.H.Z.) ATTACHMENT SYSTEMS

1 JOHNSON ST. SUITE 118 CARTERSVILLE, GA. 30120 PHONE 855-684-6187

FOR PROPER STUD GAUGE &
FASTENER/WASHER SPACING,
SEE THE RMAX FOAM ANCHORING
CHART ON THE SECOND PAGE

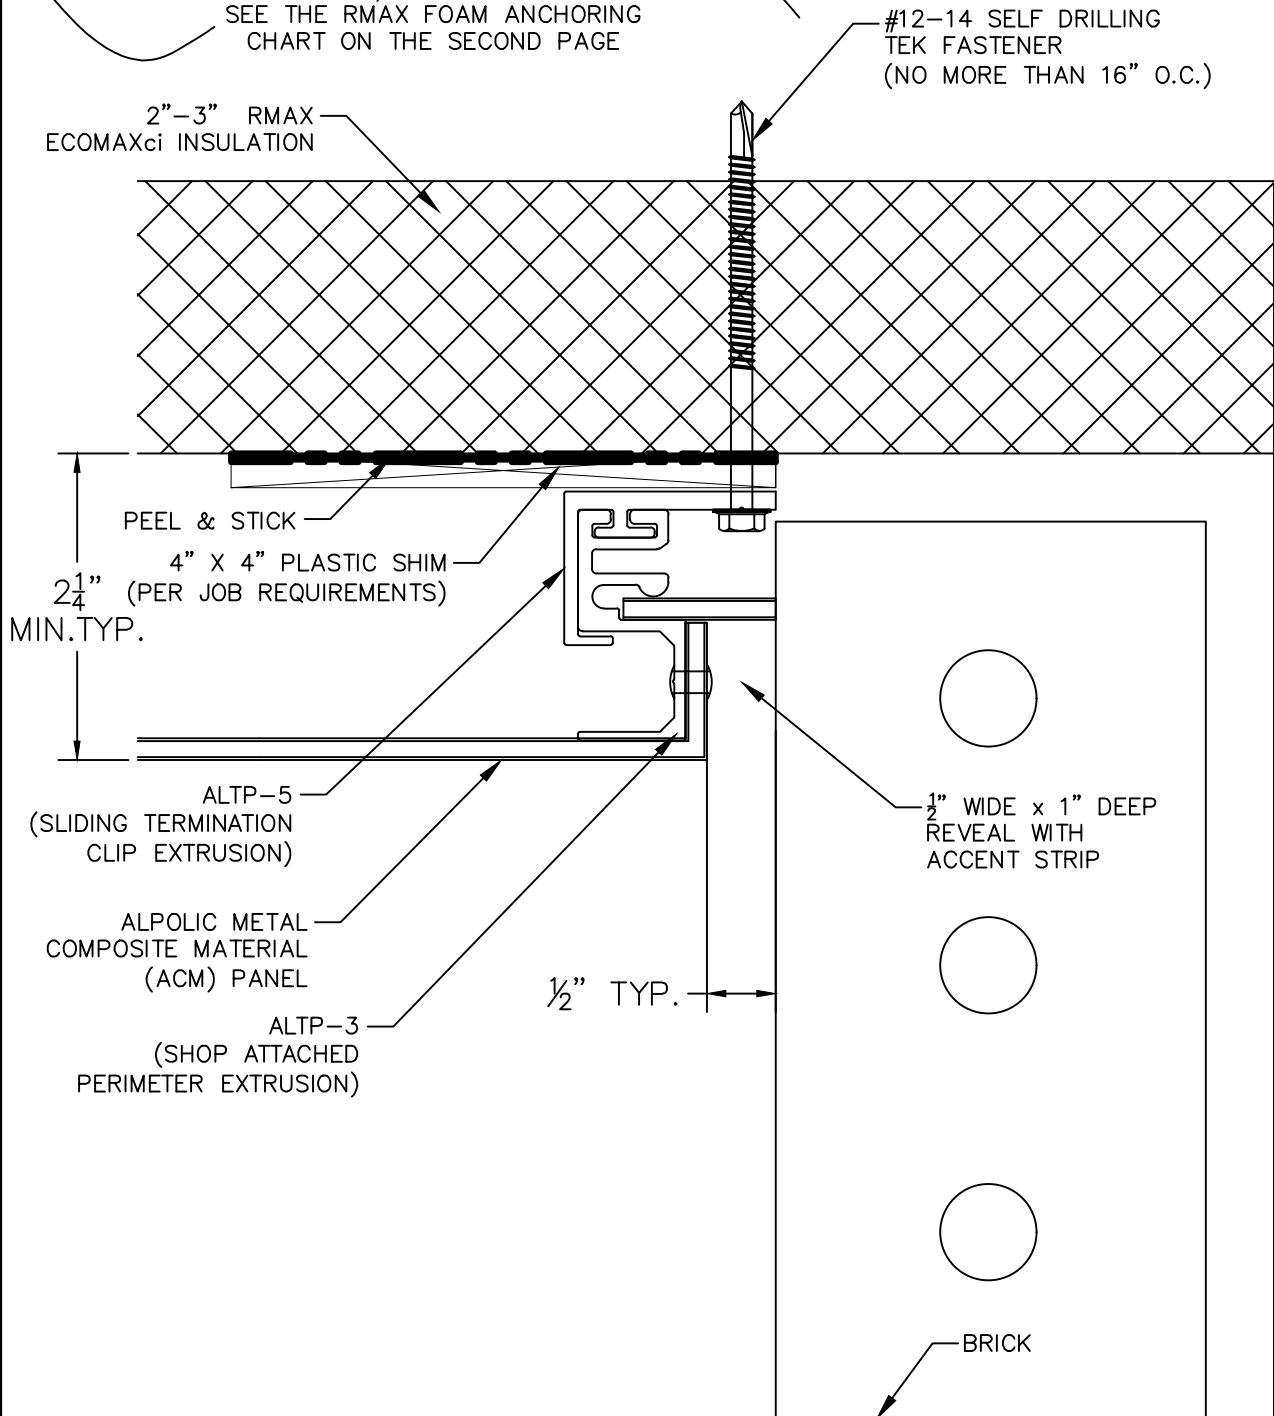

12A


JAMB CONDITION @ BRICK - DRY SEAL DETAIL
SCALE: NONE

ACCU-TRAC® IS A PATENTED WALL PANEL ATTACHMENT SYSTEM AND MAY NOT BE REPRODUCED OR DUPLICATED WITHOUT PRIOR WRITTEN APPROVAL. (US PATENT # 7,716,891 B2)

R-TRAC (H.V.H.Z.) ATTACHMENT SYSTEMS

1 JOHNSON ST. SUITE 118 CARTERSVILLE, GA. 30120 PHONE 855-684-6187

FOR PROPER STUD GAUGE &
FASTENER/WASHER SPACING,
SEE THE RMAX FOAM ANCHORING
CHART ON THE SECOND PAGE

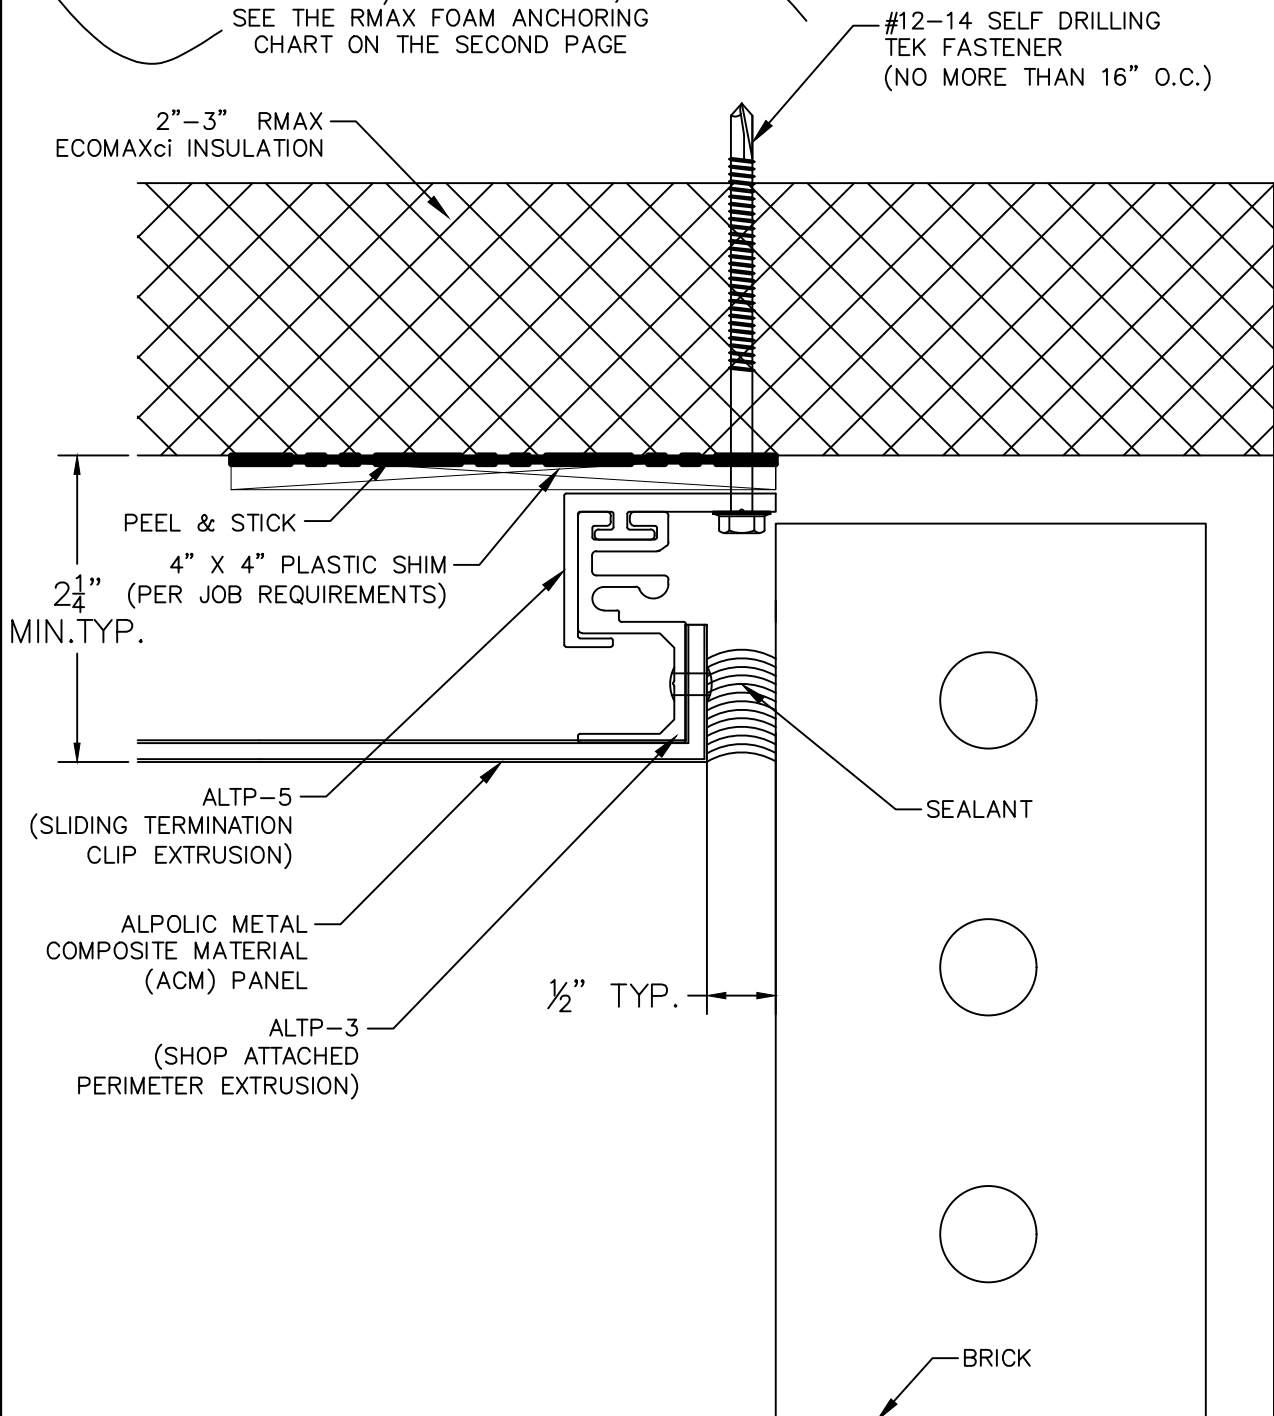

12B

JAMB CONDITION @ BRICK - WET SEAL DETAIL
SCALE: NONE

ACCU-TRAC® IS A PATENTED WALL PANEL ATTACHMENT SYSTEM AND MAY NOT BE REPRODUCED OR DUPLICATED WITHOUT PRIOR WRITTEN APPROVAL. (US PATENT # 7,716,891 B2)